

國立台灣戲曲學院 內湖校區中正堂

燈光配置圖






興建日期：中華民國65年

重新測繪：中華民國2023年2月






繪圖者：藝文中心


比例單位：1 : 75

KEY

 -  ETC S4-26 750w
-  ETC S4-36 750w
-  LED PAR 350w
-  PAR 64 WFL 1 kw
-  ETC LED CYC

TYPICAL

-  L201 — Color
-  Δ Gobo / Ins
-  5 — Unit No.
-  S-4 — Channel No.
-  (0) — Dimmer No. /Address No.

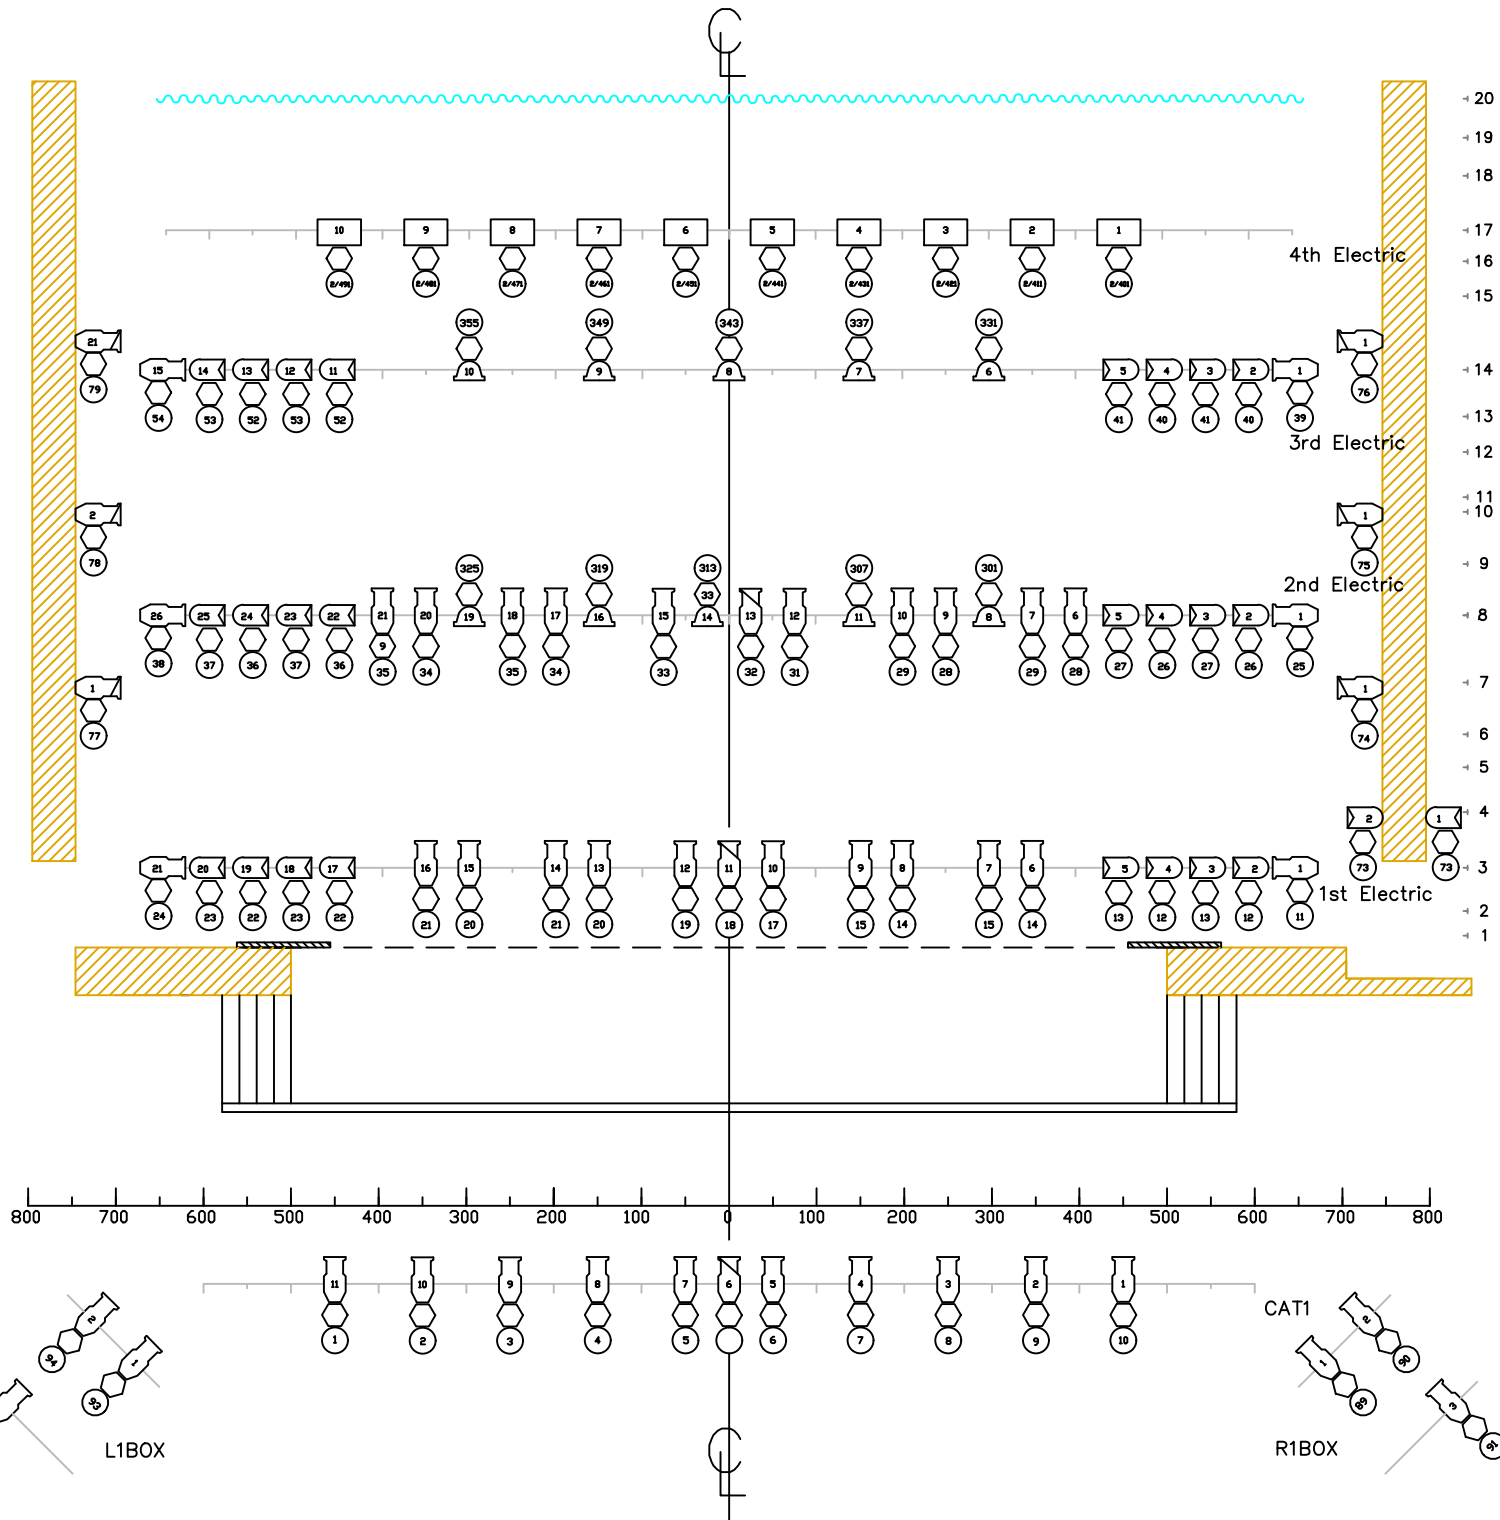

800 700 600 500 400 300 200 100 0 100 200 300 400 500 600 700 800

